


maie projetée



ESQUISSE DE TERRAIN

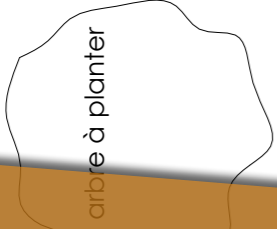

| LOT 6.3 | | | |
|-------------|--------|------------|-----|
| Emprise sol | SCB | Scellement | |
| 105.28 | 243.87 | 193.87 | 257 |
| 140 | 332 | | |

plantation
3a793 parcelle = 1 arbre
105.28 m² emprise sol = 1 d'arbre ou arbuste

arbre
ou arbuste

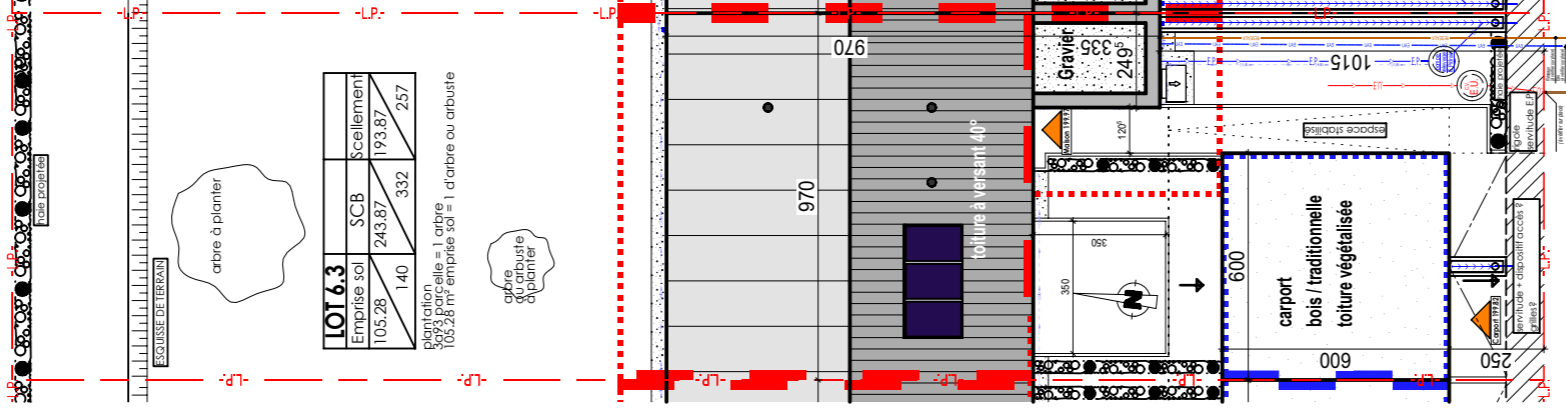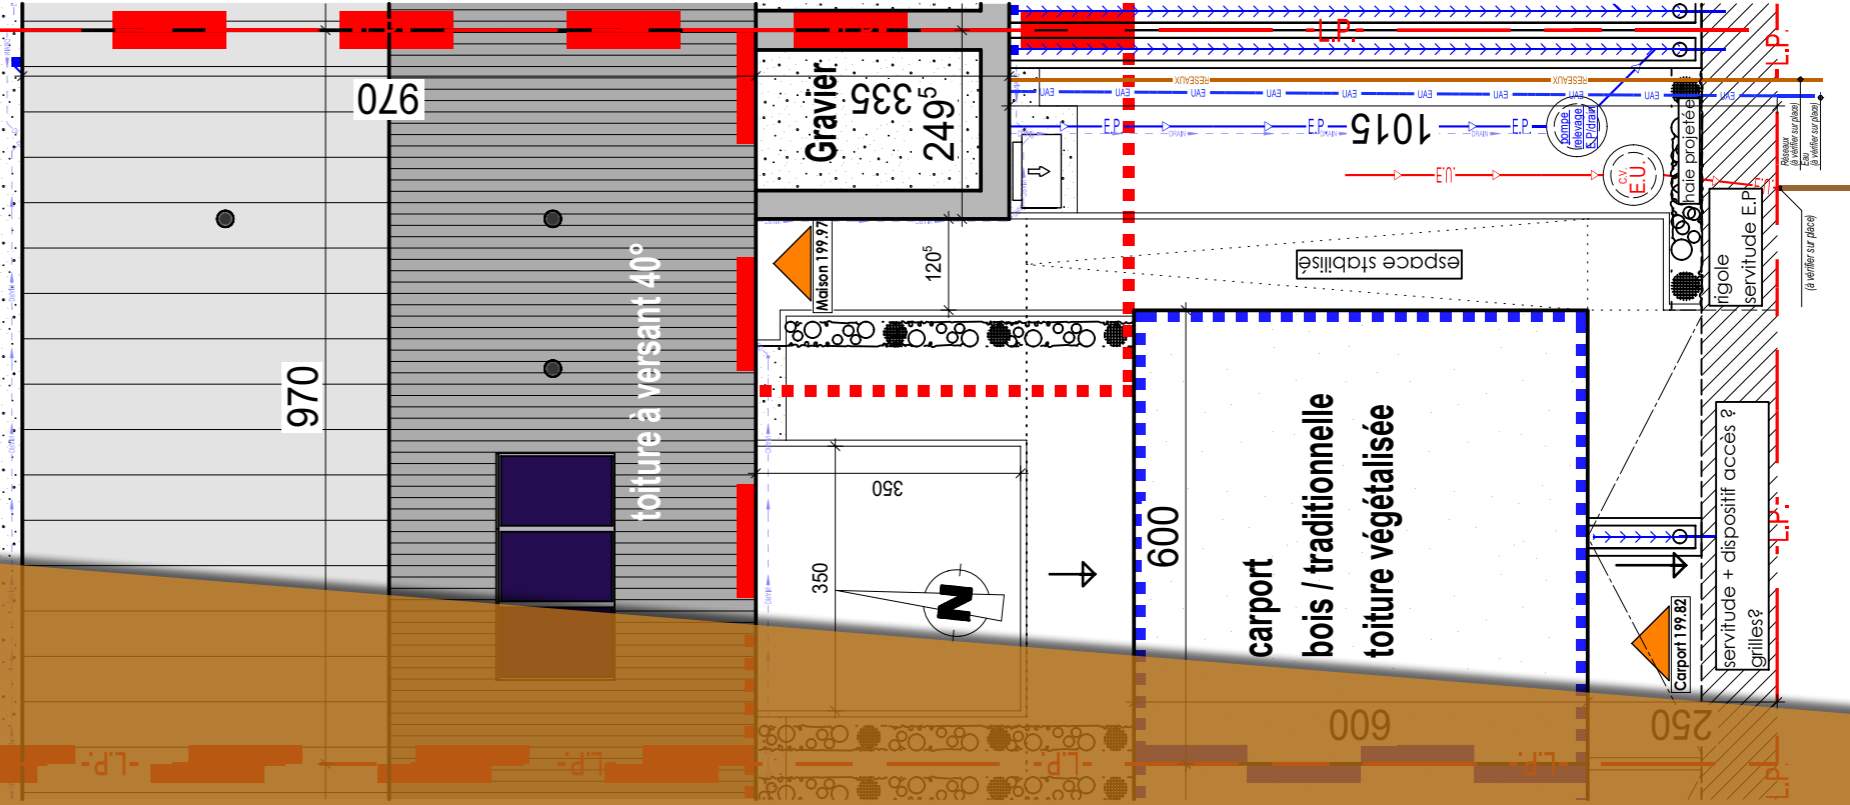

| LOT 6.3 | | | |
|-------------|--------|------------|-----|
| Emprise sol | SCB | Scellement | |
| 105.28 | 243.87 | 193.87 | 257 |
| 140 | 332 | | |

plantation
3a793 parcelle = 1 arbre
105.28 m² emprise sol = 1 d'arbre ou arbuste

arbre
ou arbuste

V6.3.01.004.APS


[03090]

Implantation

[03090]




v6.3.01.001 du 10.01.22 - aps
v6.3.01.002 du 25.07.22 - aps
v6.3.01.003 du 26.07.22 - modifs s. mail #E 26.08.22
v6.3.01.004 du 01.07.22 - modifs s. mail #G 31.08.22


Construction maison unifamiliale jumelée
Commune : ERPELDANGE-SUR-SURE
Section : B - d'ERPELDANGE
Lieu dit : Lot 6.3 du lotissement
"in der Mirlisten Gewann"

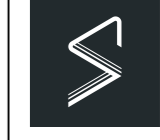

CH
OLMEDO
CREA HAUS


APS

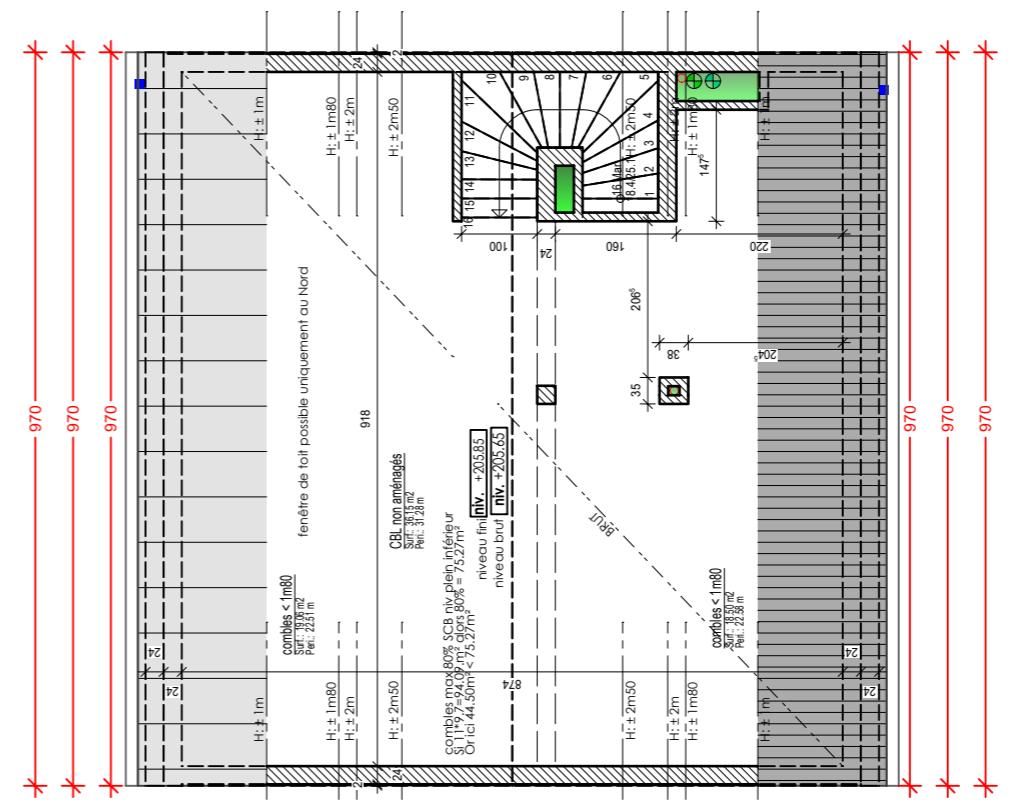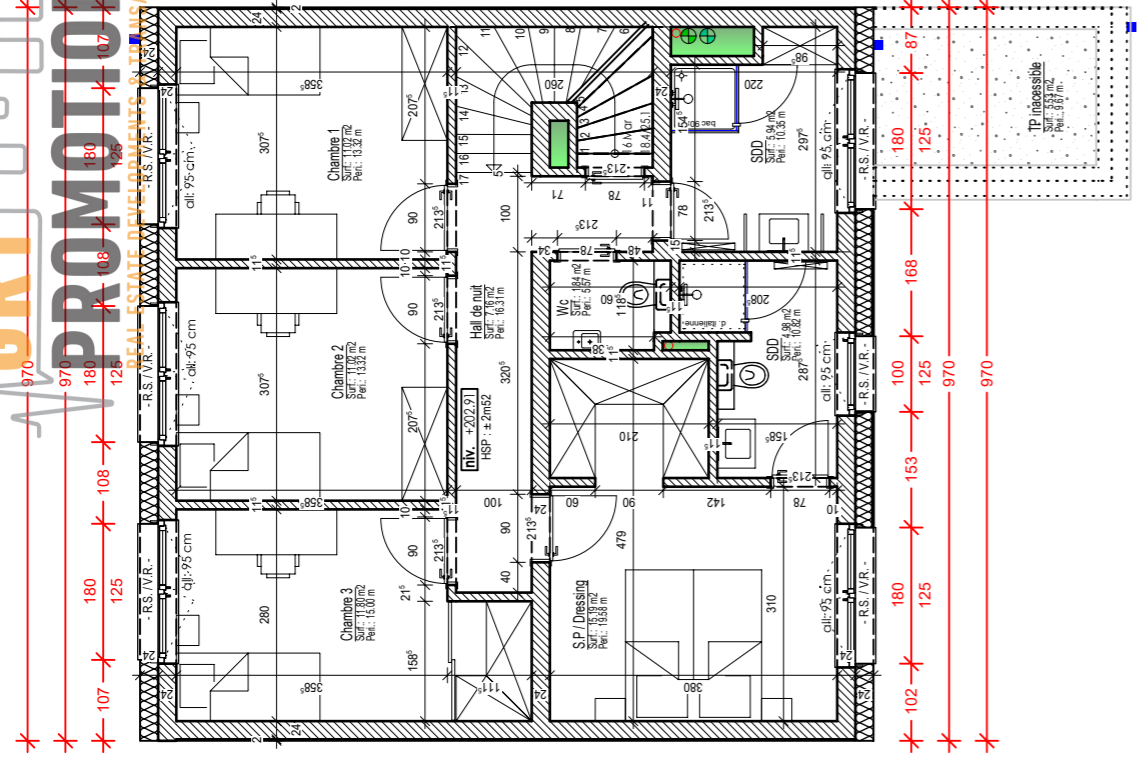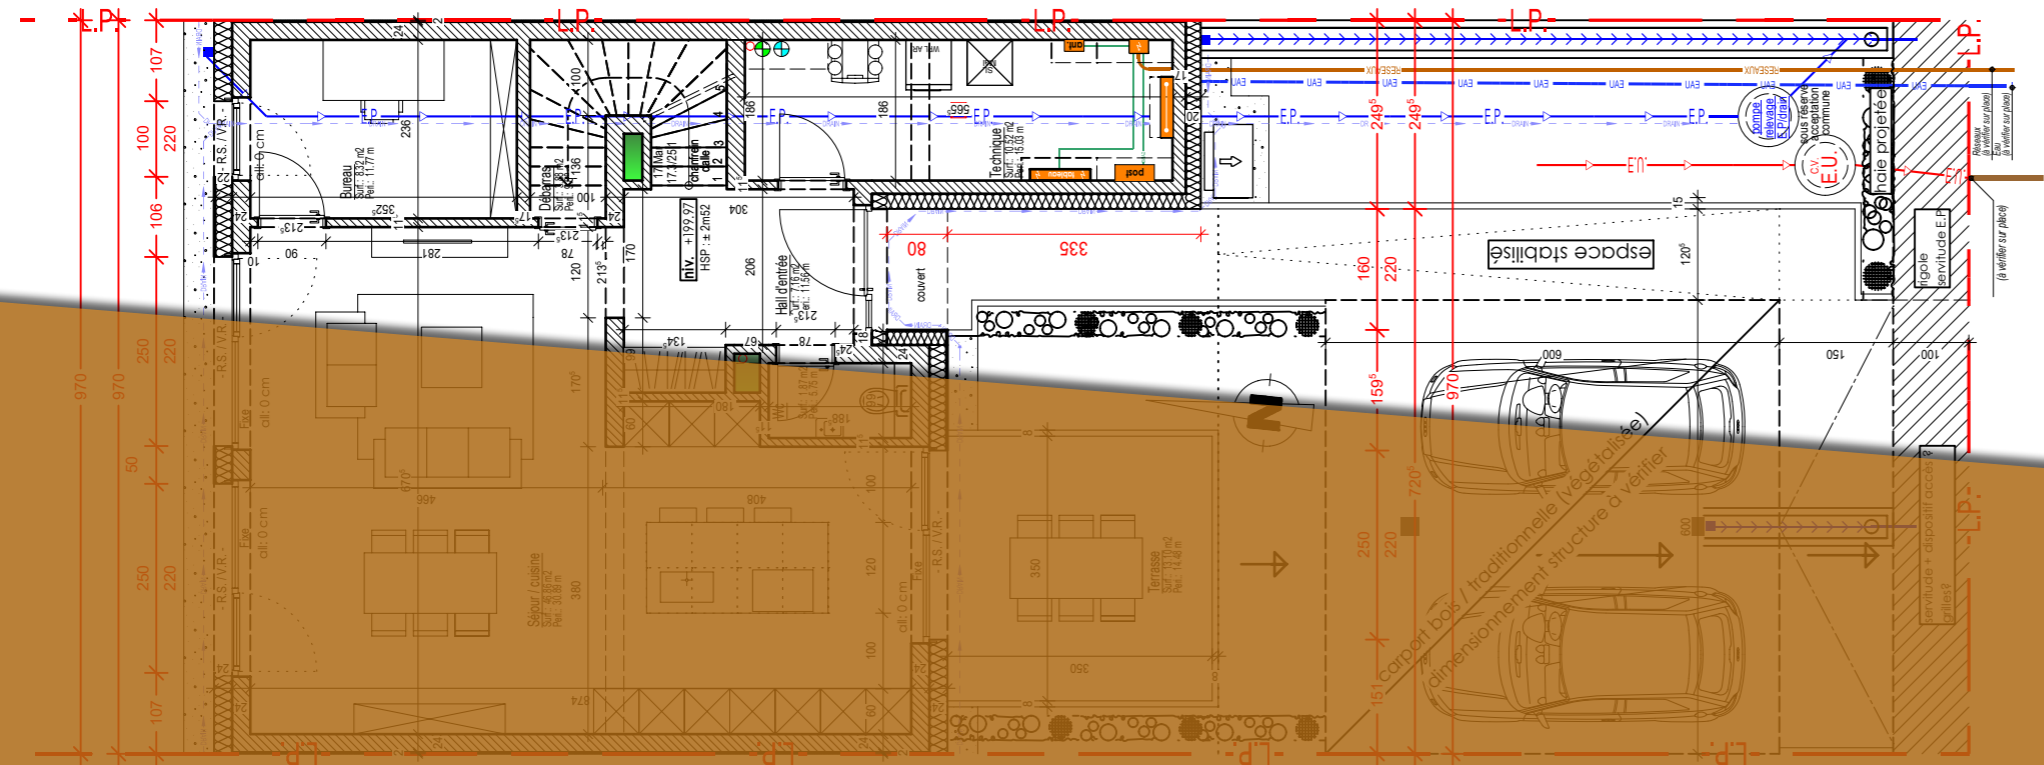



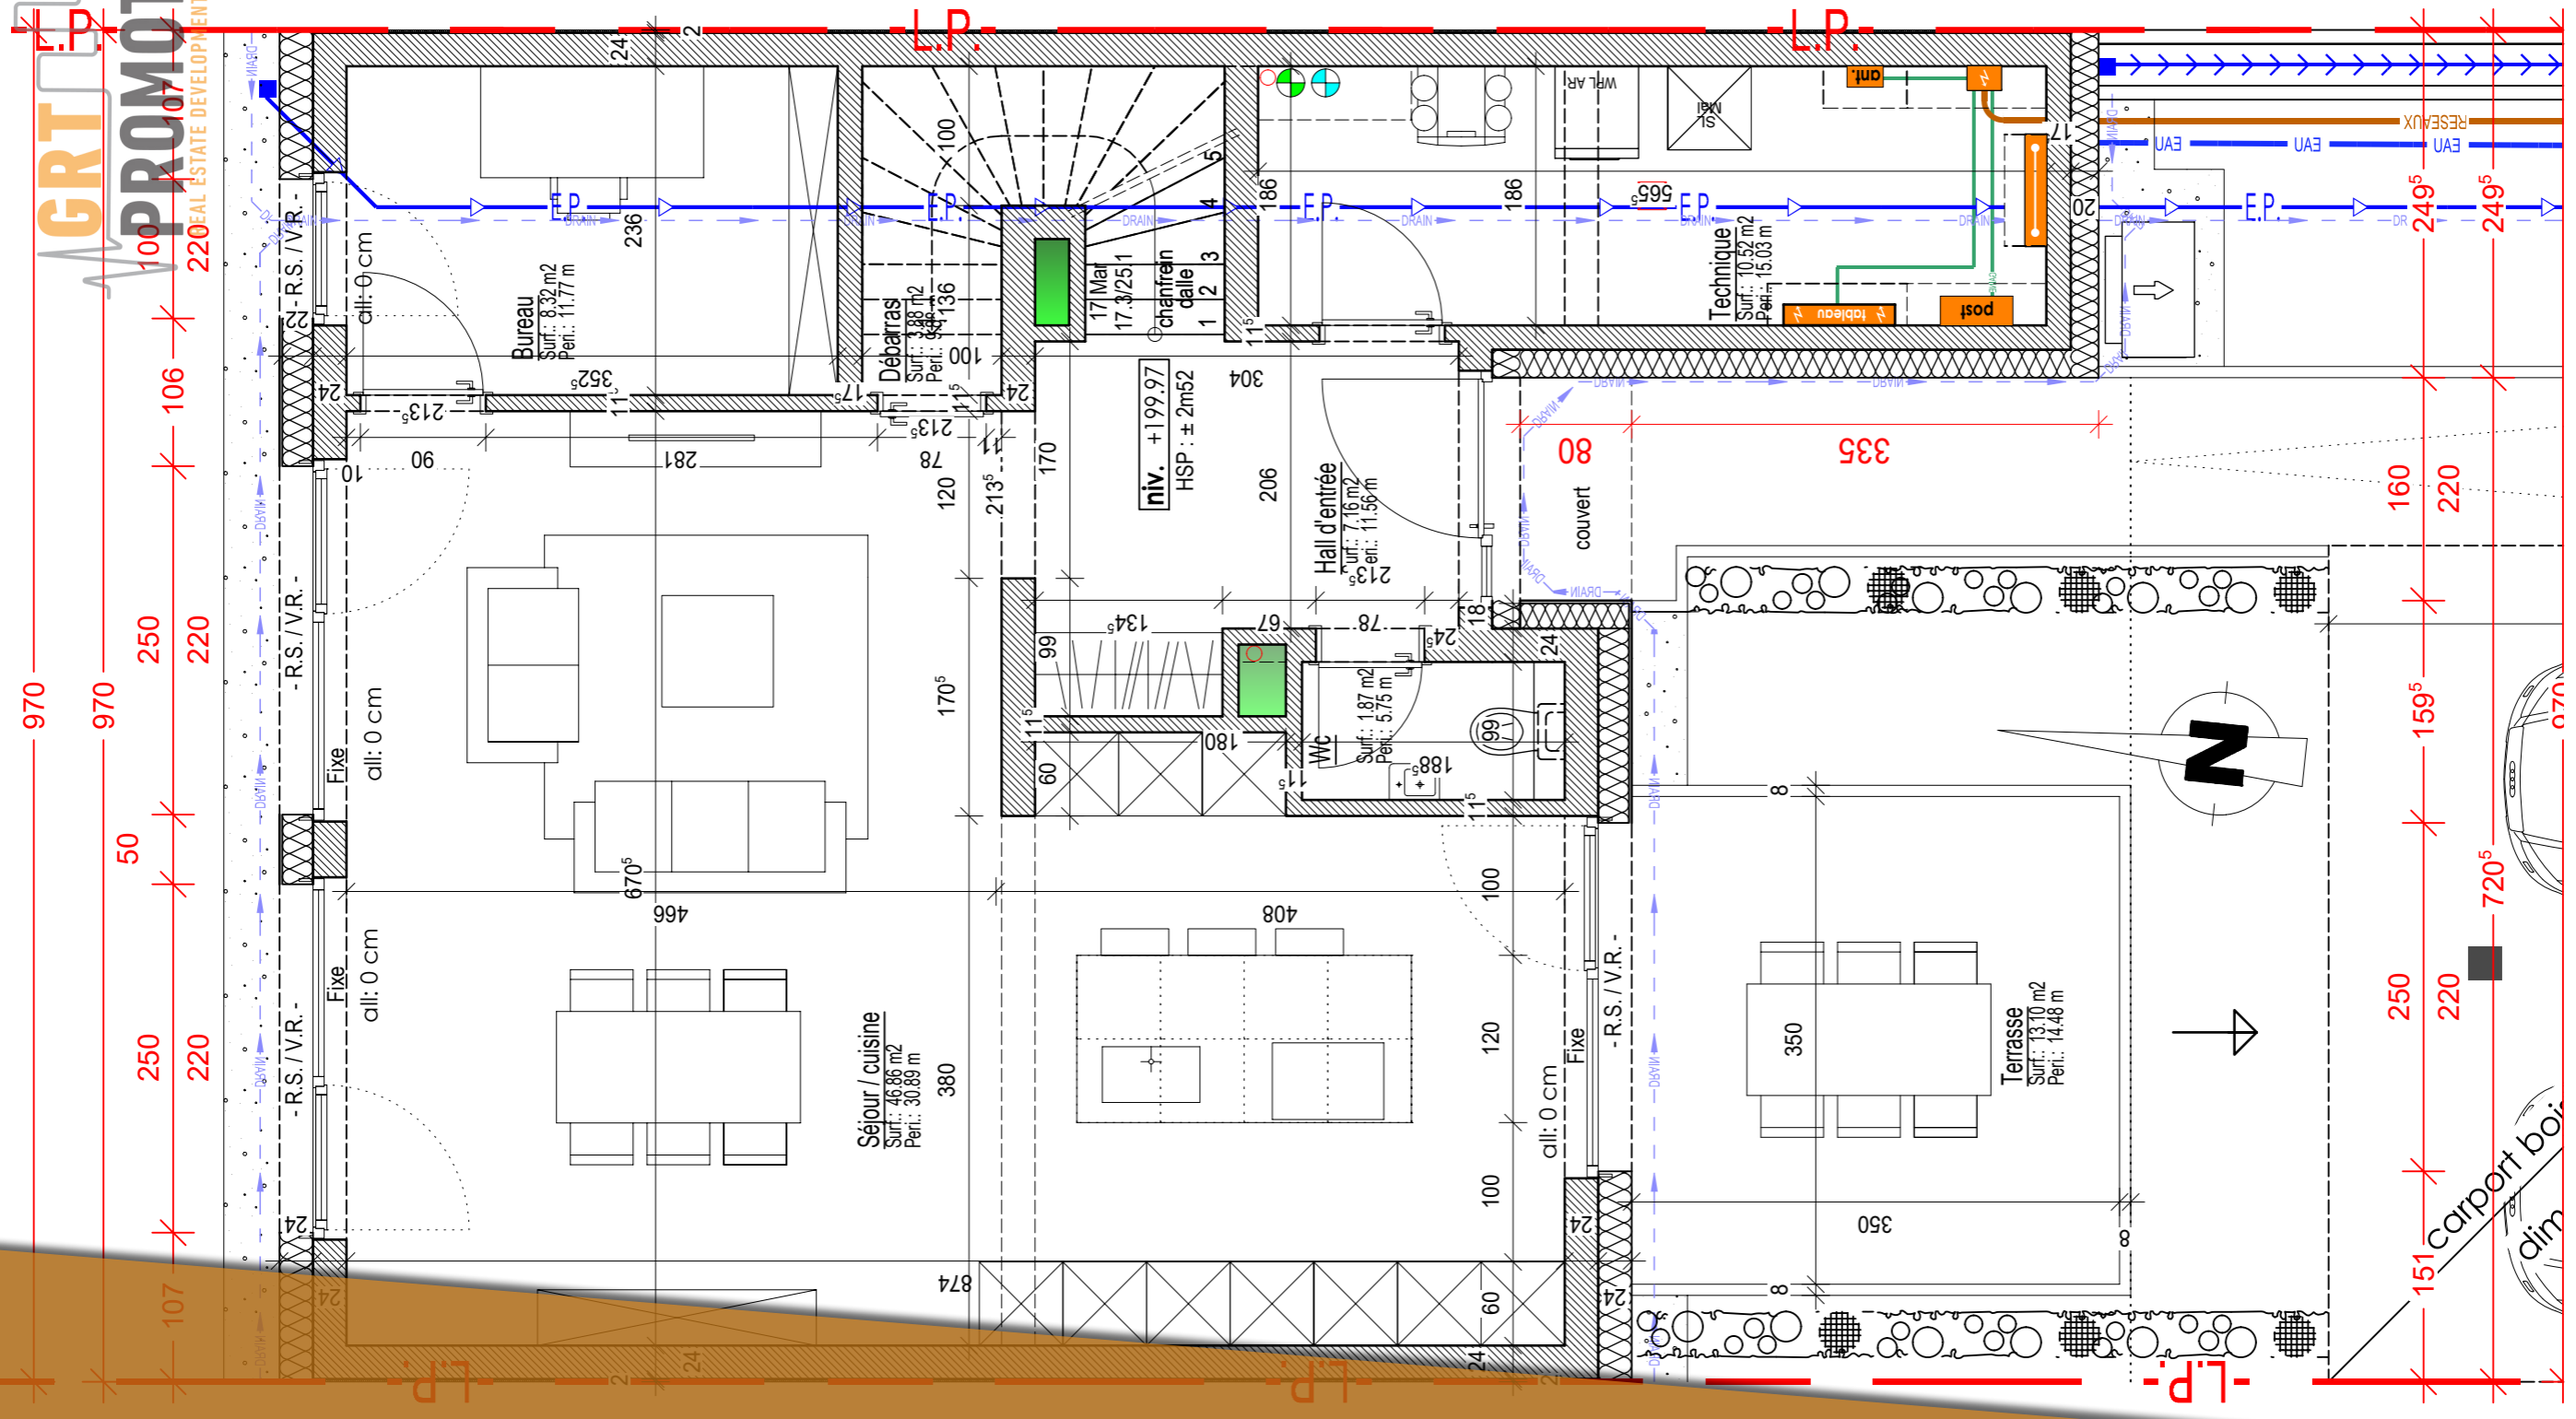


970 970 50 250 220 250 220 107

151 250 220 720⁵ 159⁵ 160 220 249⁵ 249⁵

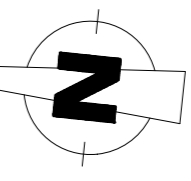

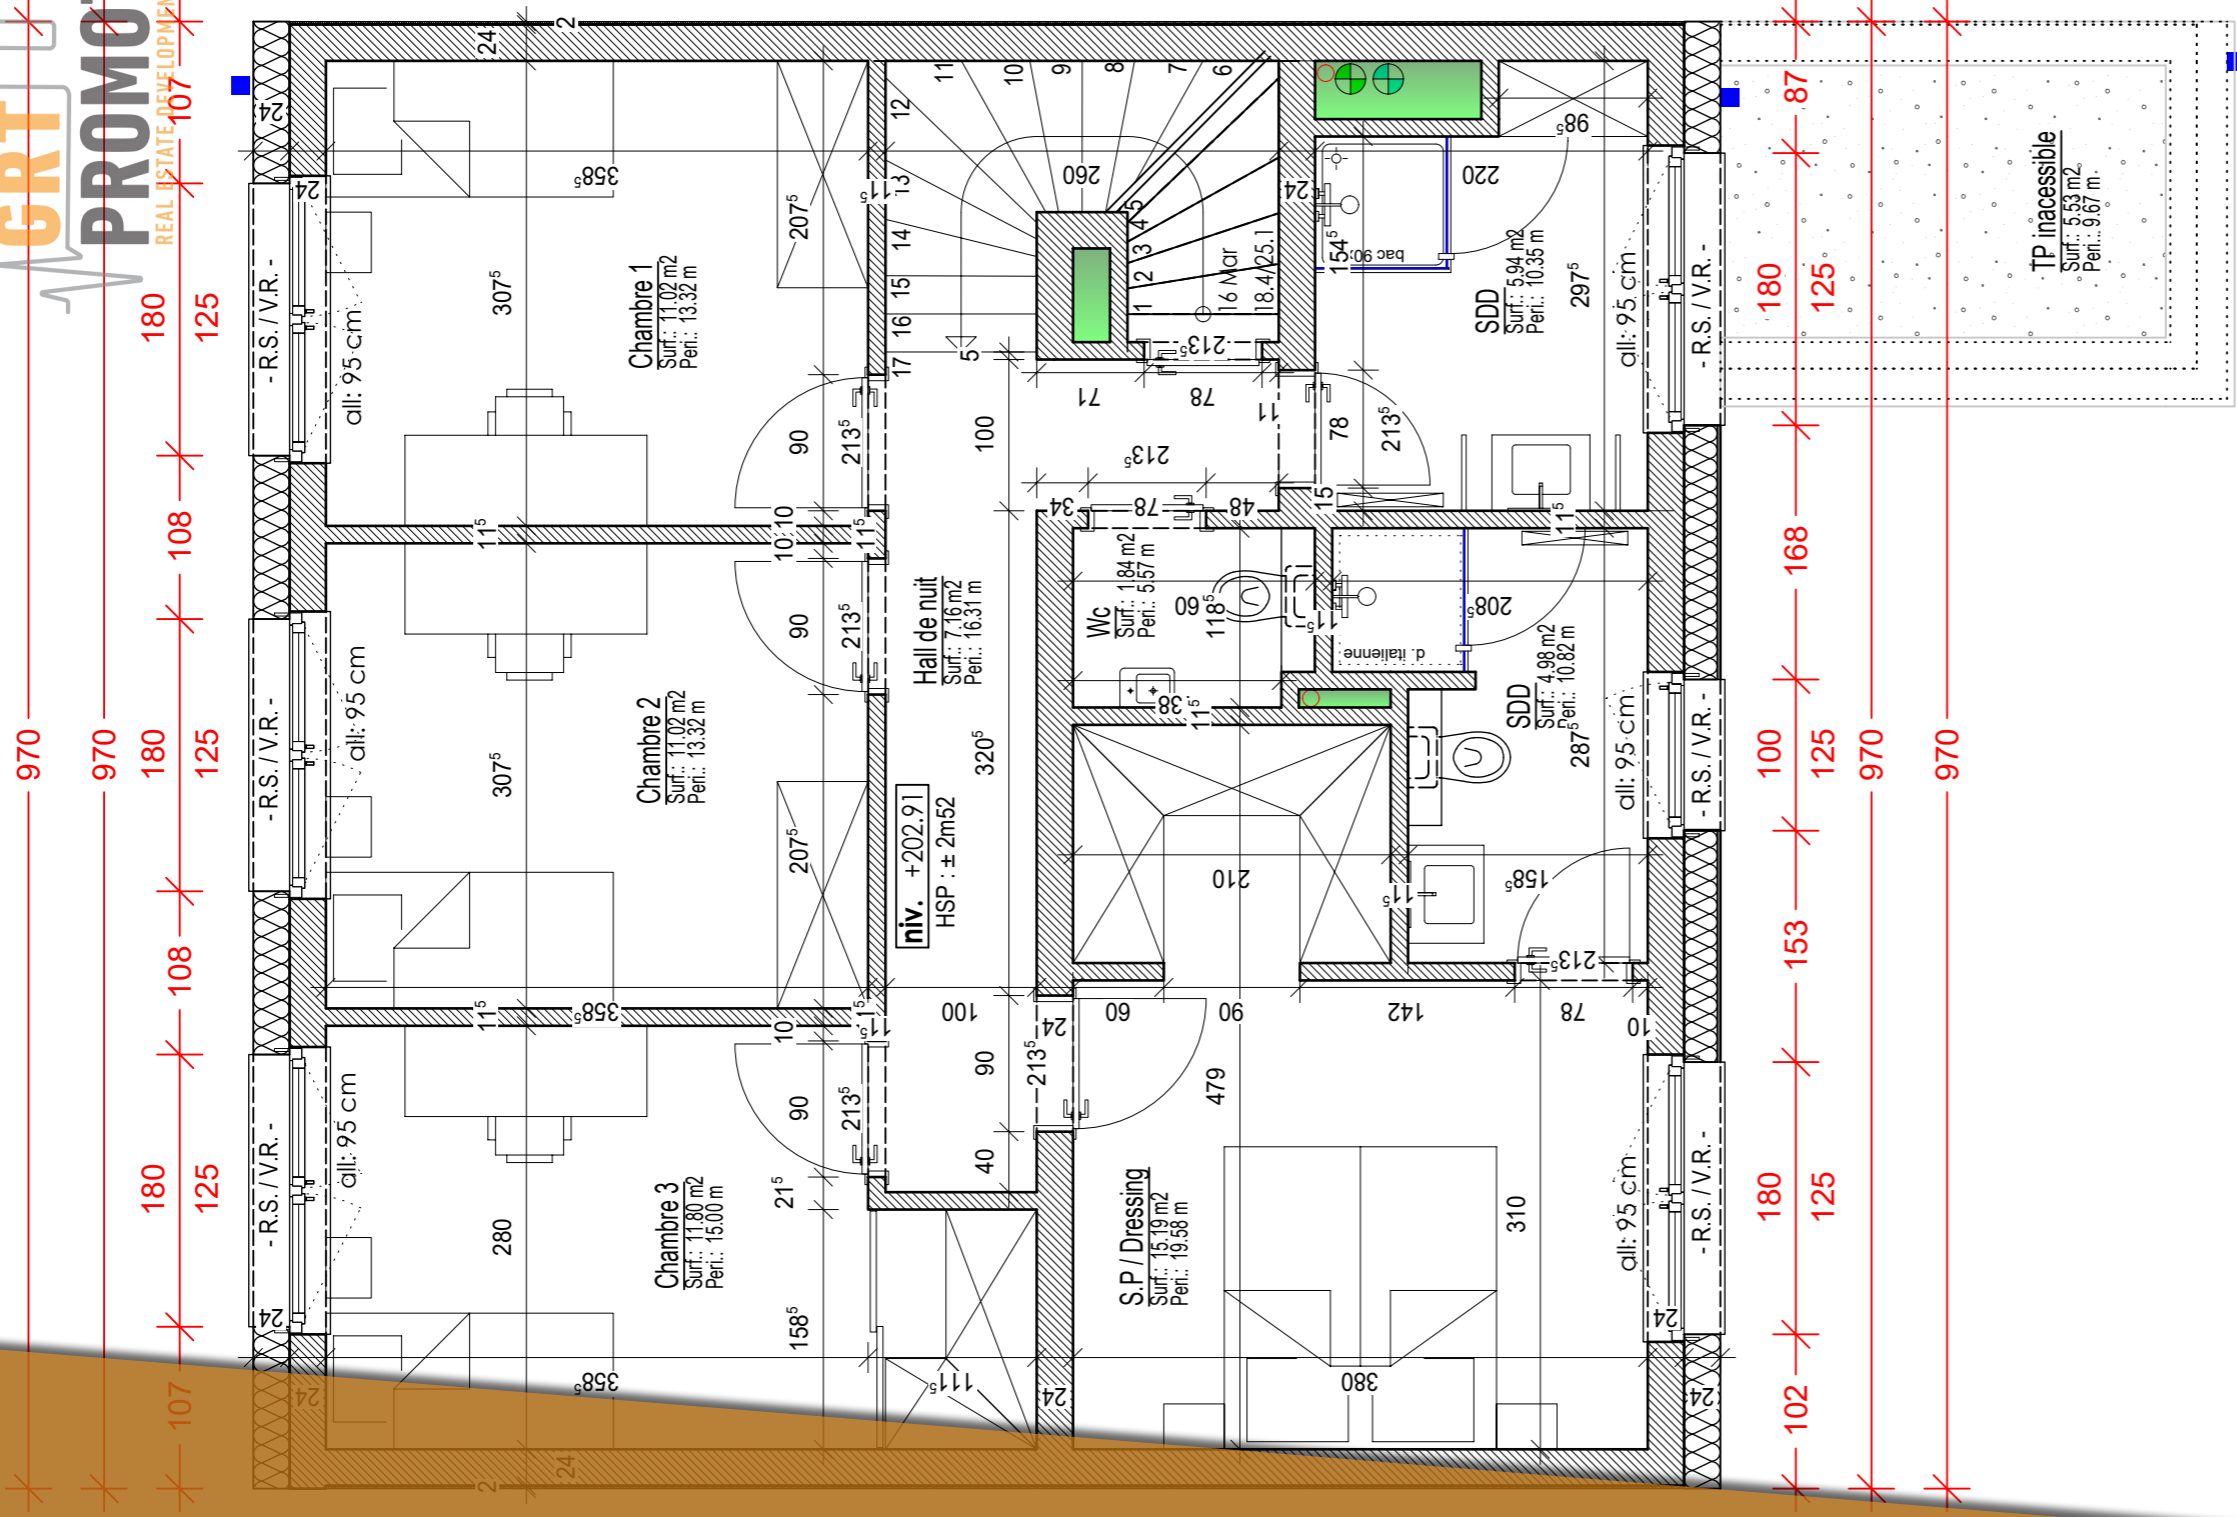

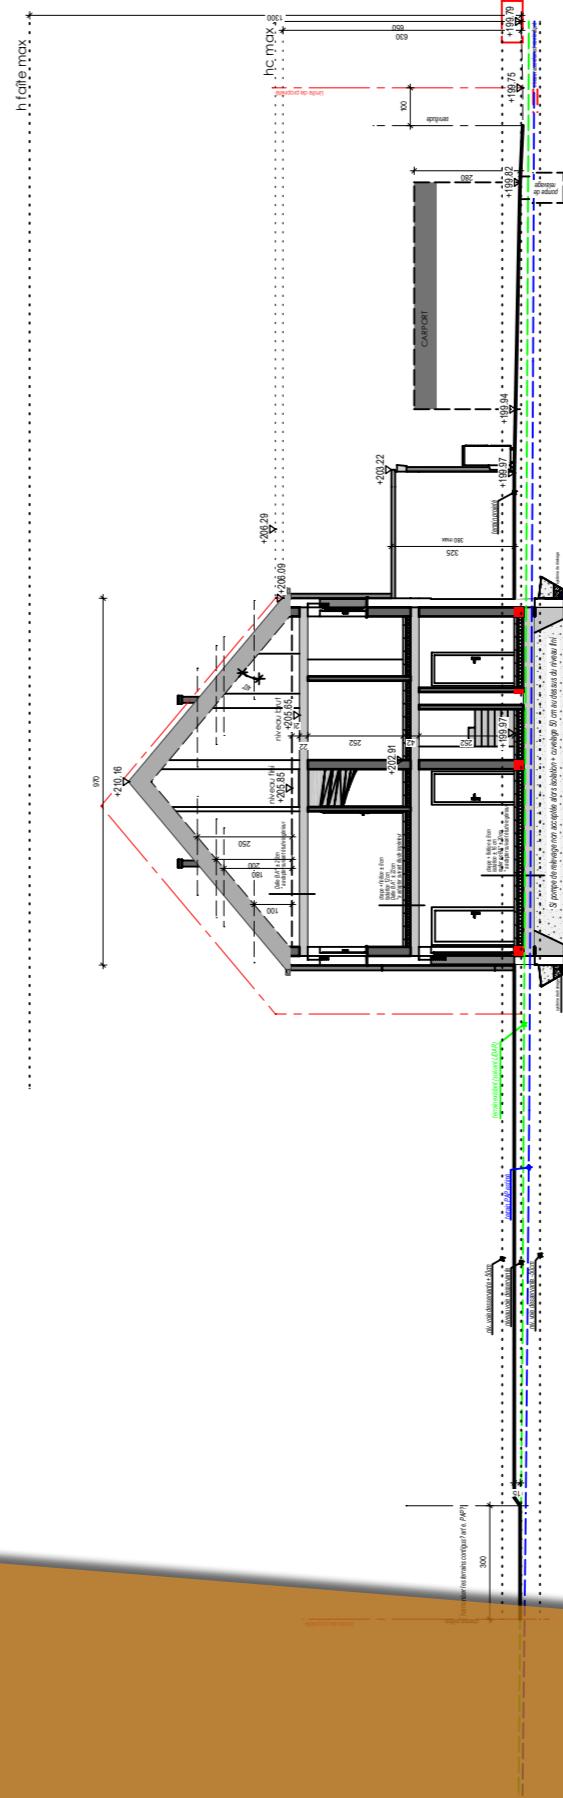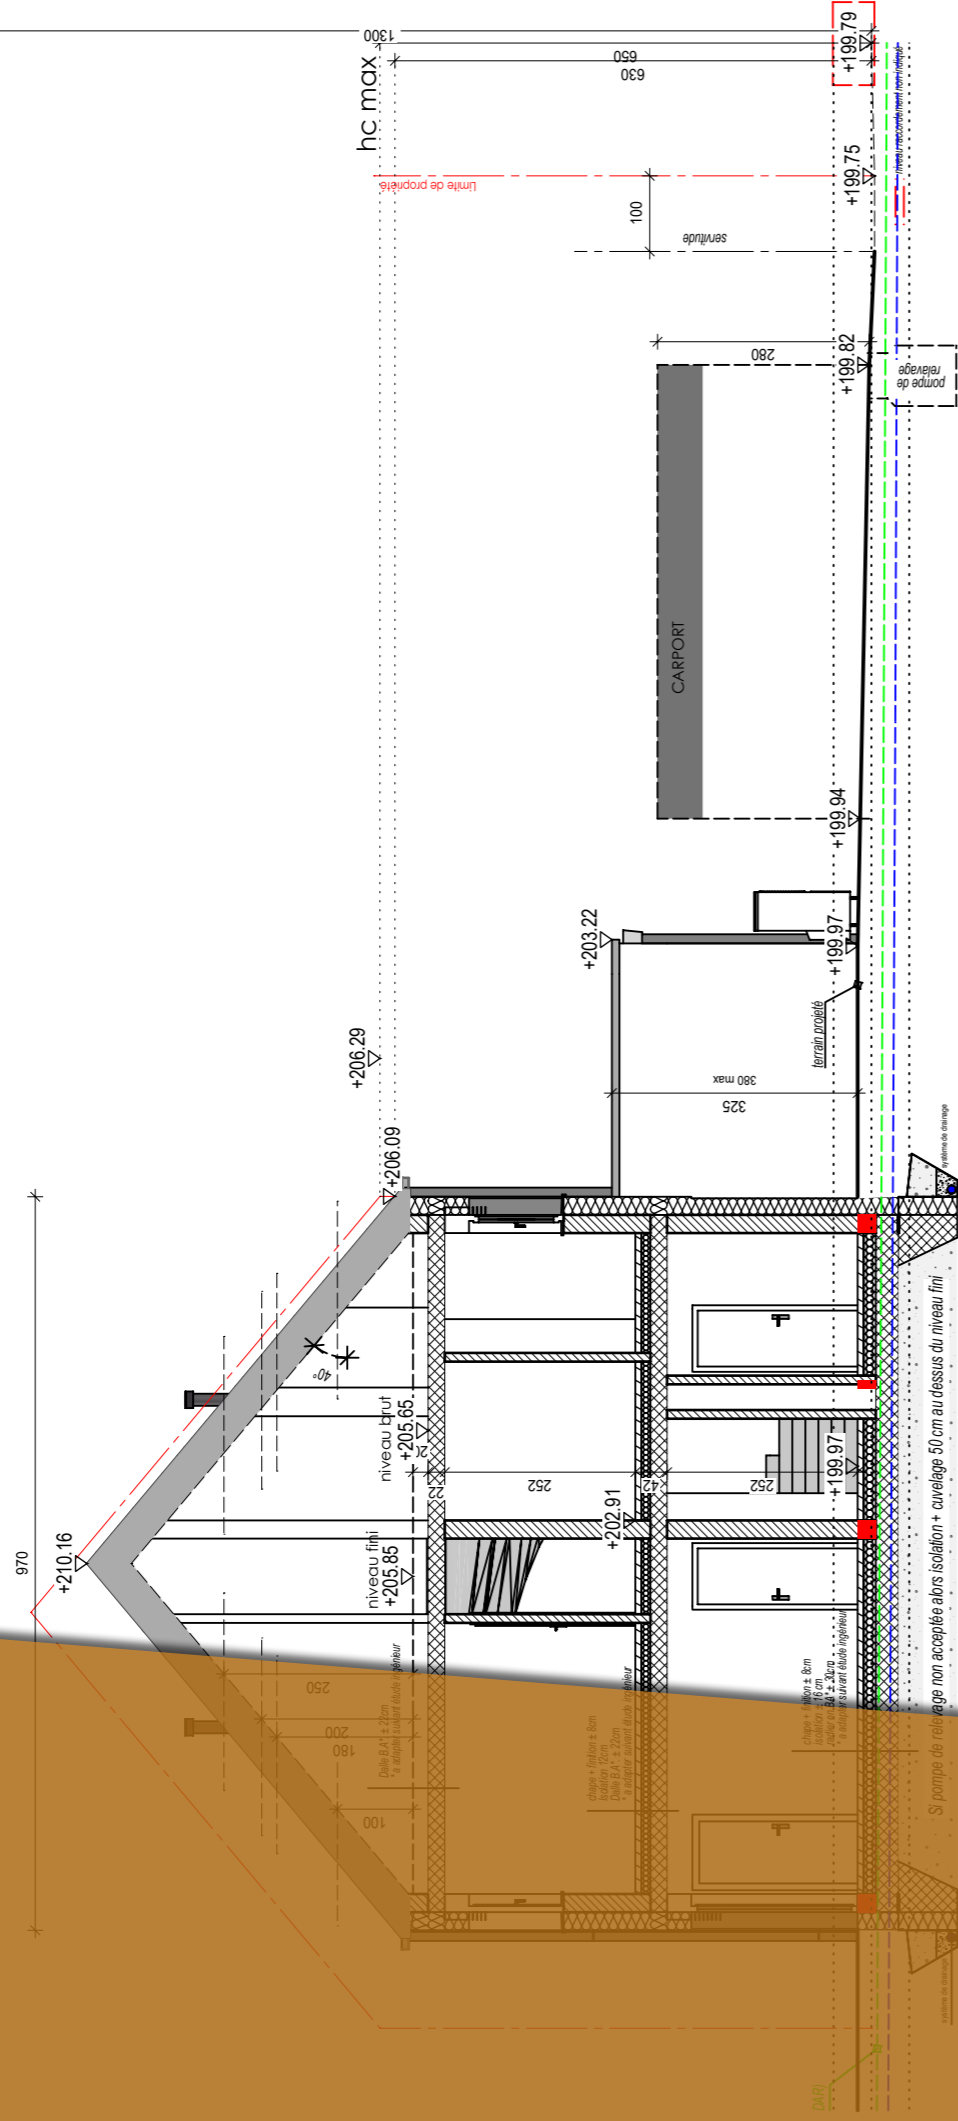

V6.3.01.004.APS
[0.3090]

Coupe 50e

[03090]

V6.3.01.001 du 10.01.22
V6.3.01.002 du 25.07.22 - ap5
V6.3.01.003 du 26.07.22
V6.3.01.004 du 01.07.22 - modifs s. mail 16.08.22

GH
OLMEDO
CREA HAUS



Construction maison unifamiliale jumelée
Commune : ERPELDANGE-SUR-SURE
Section : B - d'ERPELDANGE
Lieu dit : Lot 6.3 du lotissement
"in der Mittelsten Gewann"

APS

